

SUBSURFACE WASTEWATER DISPOSAL SYSTEM APPLICATION

Maine Dept. of Health & Human Services
Div. Environmental Health, 11 SHS
(207) 287-2070 FAX (207) 287-4172

PROPERTY LOCATION		>> CAUTION: LPI APPROVAL REQUIRED <<	
City, Town, or Plantation	LAMOINE	Town/City	Lamoine Permit # 1954
Street or Road	LAMOINE BEACH ROAD	Date Permit Issued	5.22.19 Fee \$ 265 Double Fee Charged ()
Subdivision, Lot #		Local Plumbing Inspector Signature	<i>Rebecca Cole</i> L.P.I. # 394
OWNER/APPLICANT INFORMATION		Fee: \$ 265 state min. fee \$ Locally adopted fee	
Name (last, first, MI)	PETERSON, VICTORINA	Copy: <input checked="" type="checkbox"/> Owner <input type="checkbox"/> Town <input type="checkbox"/> State	
Mailing Address of	910 N. LAKE SHORE DRIVE APT. 1920 CHICAGO, IL 60611	The Subsurface Wastewater Disposal System shall not be installed until a Permit is issued by the Local Plumbing Inspector. The Permit shall authorize the owner or installer to install the disposal system in accordance with the application and the Maine Subsurface Wastewater Disposal Rules.	
Daytime Tel. #	(312) 848-8581	Municipal Tax Map # 13 Lot # 13	
OWNER OR APPLICANT STATEMENT		CAUTION: INSPECTION REQUIRED	
I state and acknowledge that the information submitted is correct to the best of my knowledge and understand that any falsification is reason for the Department and/or Local Plumbing Inspector to deny a permit.		I have inspected the installation authorized above and found it to be in compliance with Subsurface Wastewater Disposal Rules Application.	
Signature of Owner or Applicant _____ Date _____		(1st Date Approved) _____	
		Local Plumbing Inspector Signature _____ (2nd Date Approved) _____	

PERMIT INFORMATION

TYPE OF APPLICATION	THIS APPLICATION REQUIRES	DISPOSAL SYSTEM COMPONENT(S)
<input type="checkbox"/> 1. First Time System <input type="checkbox"/> 2. Replacement System Type Replaced: _____ Year Installed: _____ <input checked="" type="checkbox"/> 3. Expanded System <input type="checkbox"/> a. Minor Expansion <25% <input type="checkbox"/> b. Major Expansion ≥ 25% <input type="checkbox"/> 4. Experimental System <input type="checkbox"/> 5. Seasonal Conversion	<input checked="" type="checkbox"/> 1. No Rule Variance <input type="checkbox"/> 2. First Time System Variance <input type="checkbox"/> a. Local Plumbing Inspector Approval <input type="checkbox"/> b. State & Local Plumbing Inspector Approval <input type="checkbox"/> 3. Replacement System Variance <input type="checkbox"/> a. Local Plumbing Inspector Approval <input type="checkbox"/> b. State & Local Plumbing Inspector Approval <input type="checkbox"/> 4. Minimum Lot Size Variance <input type="checkbox"/> 5. Seasonal Conversion Permit	<input type="checkbox"/> 1. Complete Non-engineered System <input type="checkbox"/> 2. Primitive System (graywater & alt. toilet) <input type="checkbox"/> 3. Alternative Toilet, specify: _____ <input type="checkbox"/> 4. Non-engineered Treatment Tank (only) <input type="checkbox"/> 5. Holding Tank, _____ gallons <input type="checkbox"/> 6. Non-engineered Disposal Field (only) <input type="checkbox"/> 7. Separated Laundry System <input type="checkbox"/> 8. Complete Engineered System (2000 gpd or more) <input type="checkbox"/> 9. Engineered Treatment Tank (only) <input type="checkbox"/> 10. Engineered Disposal Field (only) <input type="checkbox"/> 11. Pre-treatment, specify: _____ <input type="checkbox"/> 12. Miscellaneous components
SIZE OF PROPERTY	DISPOSAL SYSTEM TO SERVE	TYPE OF WATER SUPPLY
_____ sq. ft. _____ acres 3	<input checked="" type="checkbox"/> 1. Single Family Dwelling Unit, No. of Bedrooms: 3 <input type="checkbox"/> 2. Multiple Family Dwelling, No. of Units: _____ <input type="checkbox"/> 3. Other: (SPECIFY) _____	<input type="checkbox"/> Proposed <input type="checkbox"/> Existing <input type="checkbox"/> 1. Drilled Well <input type="checkbox"/> 2. Dug Well <input type="checkbox"/> 3. Private <input type="checkbox"/> 4. Public <input type="checkbox"/> 5. Other: _____
SHORELAND ZONING	Current Use: <input checked="" type="checkbox"/> Seasonal <input type="checkbox"/> Year Round <input type="checkbox"/> Undeveloped	
<input checked="" type="checkbox"/> Yes <input type="checkbox"/> No		

DESIGN DETAILS (SYSTEM LAYOUT SHOWN ON PAGE 3)

TREATMENT TANK	DISPOSAL FIELD TYPE & SIZE	GARBAGE DISPOSAL UNIT	DESIGN FLOW
<input checked="" type="checkbox"/> 1. Concrete <input type="checkbox"/> a. Regular <input type="checkbox"/> b. Low Profile <input type="checkbox"/> c. with lift station <input type="checkbox"/> d. water tight <input type="checkbox"/> e. two compartment <input type="checkbox"/> 2. Plastic <input type="checkbox"/> 3. Other: _____ CAPACITY 1000 gallons	<input type="checkbox"/> 1. Stone Bed <input type="checkbox"/> 2. Stone Trench <input checked="" type="checkbox"/> 3. Proprietary Device 10 END FEED CONCRETE CHAMBERS <input type="checkbox"/> a. Cluster Array <input type="checkbox"/> c. Linear <input type="checkbox"/> b. Regular load <input type="checkbox"/> d. H-20 load <input type="checkbox"/> 4. Other: _____ SIZE 900 sq. ft. lin. ft.	<input type="checkbox"/> 1. No <input type="checkbox"/> 2. Yes <input type="checkbox"/> 3. Maybe If Yes or Maybe, specify one below: <input type="checkbox"/> a. Multi-compartment Tank <input type="checkbox"/> b. _____ Tanks in Series <input type="checkbox"/> c. Increase in Tank Capacity <input type="checkbox"/> d. Filter on Tank Outlet	270 gallons per day BASED ON <input type="checkbox"/> 1. Table 4A (dwelling unit(s)) <input type="checkbox"/> 2. Table 4C (other facilities) SHOW CALCULATIONS for other facilities
SOIL DATA & DESIGN CLASS	DISPOSAL FIELD SIZING	EFFLUENT/EJECTOR PUMP	LATITUDE AND LONGITUDE
PROFILE CONDITION 3, C at Observation Hole # 1 Depth 16" OF MOST LIMITING SOIL FACTOR	<input type="checkbox"/> 1. Medium -- 2.6 sq. ft./gpd <input checked="" type="checkbox"/> 2. Medium-Large -- 3.3 sq. ft./gpd <input type="checkbox"/> 3. Large -- 4.1 sq. ft./gpd <input type="checkbox"/> 4. Extra Large -- 5.0 sq. ft./gpd	<input type="checkbox"/> 1. Not Required <input type="checkbox"/> 2. May be Required <input checked="" type="checkbox"/> 3. Required Specify only for engineered systems DOSE: _____ gallons	<input checked="" type="checkbox"/> 3. Section 4G (meter readings) ATTACH WATER METER DATA LATITUDE AND LONGITUDE at center of disposal area Lat. 44° 27' 08.7" N Lon. 68° 17' 22.7" W if g.p.s., state margin of error 3.0'

SITE EVALUATOR STATEMENT

I certify that on 4-12-19 (date) I completed a site evaluation on this property and state that the data reported are accurate and that the proposed system is in compliance with the State of Maine Subsurface Wastewater Disposal Rules (10-144A CMR 241).

Site Evaluator Signature *William A. LaBelle, Jr.* SE# 319 Date 4-17-19
 WILLIAM A. LaBELLE, JR. (207) 537-5900 labellesept@rivah.net

Site Evaluator Name Printed Telephone Number E-mail Address
 Note: Changes to or deviations from the design should be confirmed with the Site Evaluator.

Maine Dept. of Health & Human Services
Division of Environmental Health, 11 SHS
(207) 287-2070 FAX (207) 287-4172

Owner or Applicant Name
CORINA PETERSON

Scale 1" = 60 Ft.

SOIL PROFILE DESCRIPTION AND CLASSIFICATION (Location of Observation Holes Shown Above or on pg. 2A)

The diagram shows a vertical profile of soil with a depth scale on the left ranging from 0 to 50 inches. The scale has major markings every 10 inches and minor markings every 2 inches. To the right of the scale are four vertical columns labeled 'Texture', 'Consistency', 'Color', and 'Mottling'. A diagonal line is drawn across the diagram, starting from the top left and extending towards the bottom right, passing through the columns.

Soil Classification	Slope	Limiting Factor	<input type="checkbox"/> Ground Water
Profile	%	"	<input type="checkbox"/> Restrictive Layer
Condition		Depth	<input type="checkbox"/> Bedrock
			<input type="checkbox"/> Pit Depth


Page 2 of 3
HHE-200 Rev. 01/2018

Town, City, Plantation	Street, Road, Subdivision	Owner or Applicant Name
LANOINE	LANOINE BEACH ROAD	VICTORINA PETERSON

MAGNETIC NORTH

SCALE: 1" = 60 FT.

SITE PLAN:

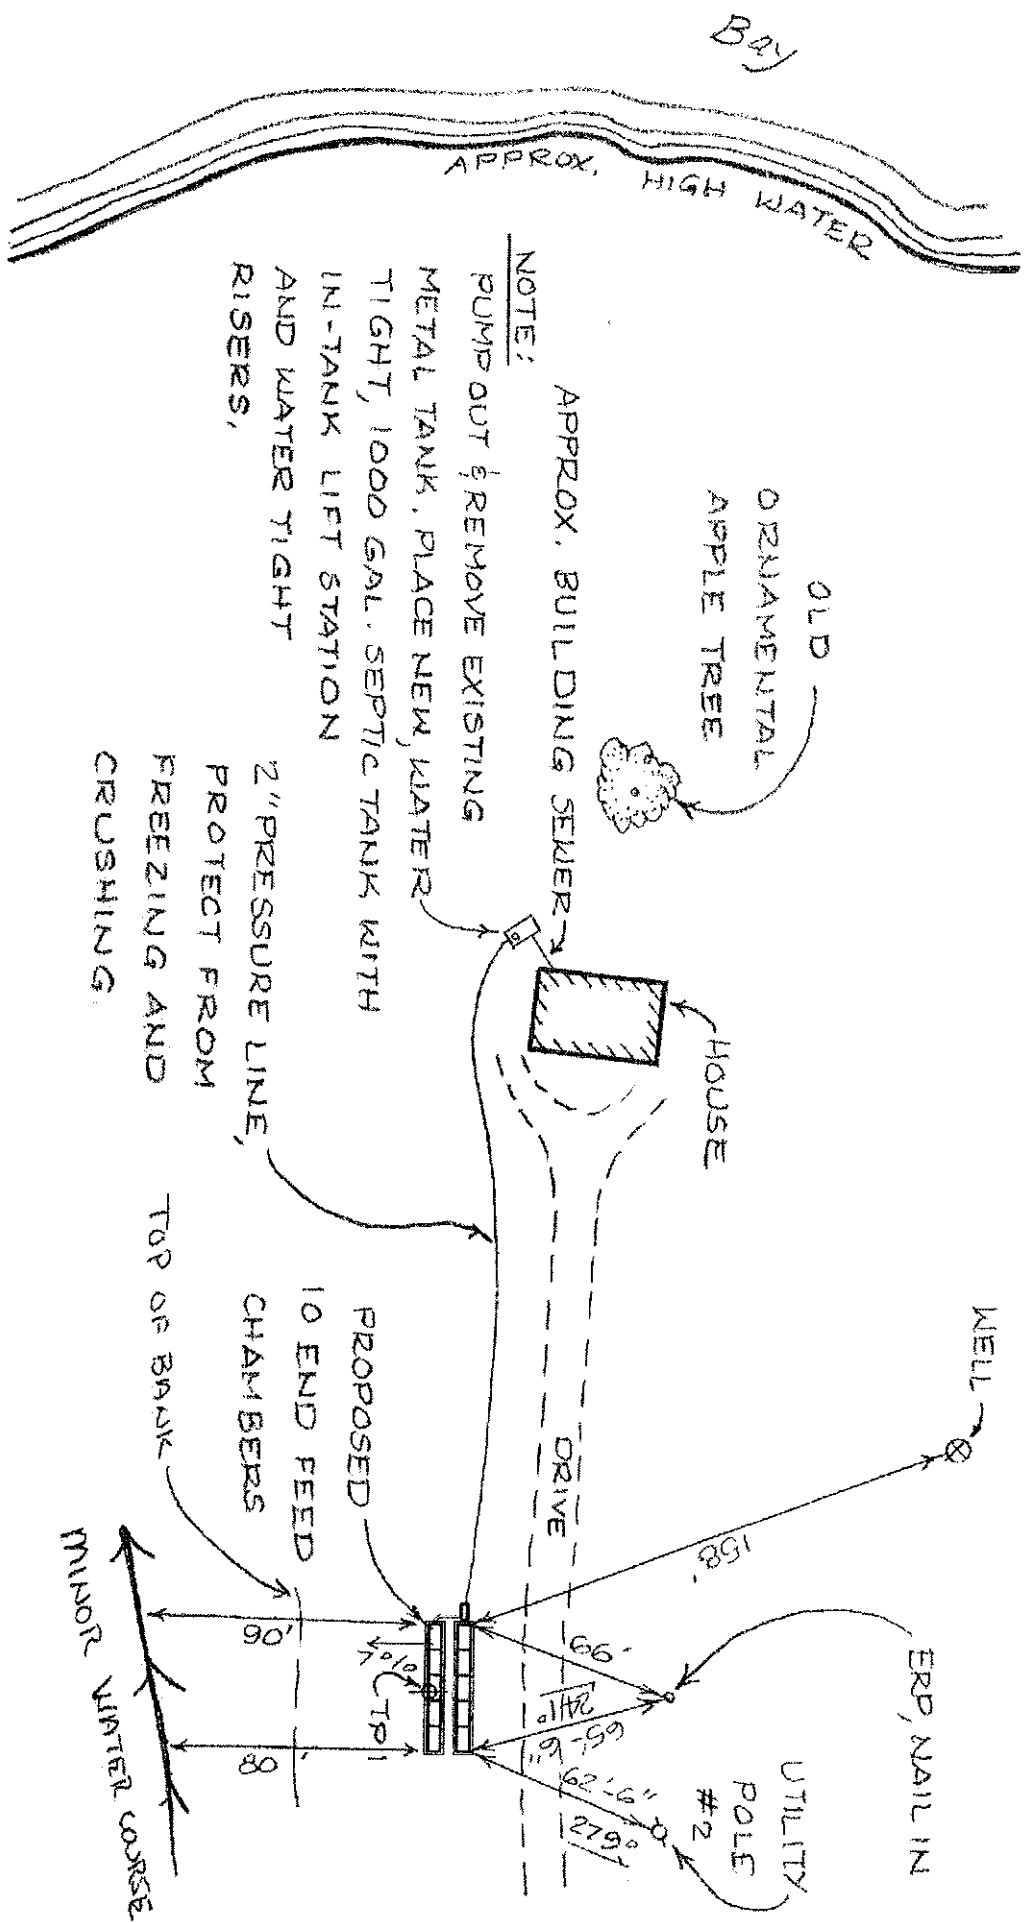

SCALE: 1" = 60'

Site Evaluator's Signature

S.E. # 319

Date 4-17-19

SUBSURFACE WASTEWATER DISPOSAL SYSTEM APPLICATION

Maine Dept. of Health & Human Services
Division of Environmental Health, 11 SHS
(207) 287-2070 FAX (207) 287-4172

Town, City, Plantation
LAMOINE

Street, Road, Subdivision
LAMOINE BEACH ROAD

Owner or Applicant Name
VICTORINA PETERSON

SUBSURFACE WASTEWATER DISPOSAL PLAN

SCALE: 1" = 20 FT.

MAGNETIC
NORTH

NOTE: SEE
NOTE PAGE
2A.

ERP, NAIL IN

UTILITY
POLE
#2

2" PRESSURE LINE,
PROTECT FROM
FREEZING AND
CRUSHING.

← TO
LIFT STATION,
(SEE PAGE 2A)
LARGE DISTRIBUTION
BOX SET ON FIRM LEVEL
BASE. PROTECT FROM
FREEZING, FEED ROWS
EQUALLY.

PROPOSED 10-4'x8' END
FEED CHAMBERS PLACED IN 2 ROWS
OF 5 SEPARATED BY 5'. FOUR CORNERS
ARE STAKED OUT.

CLOSE
END OF
LAST
CHAMBER

EDGE OF STONE
APPROX. EDGE
OF FILL

FILL REQUIREMENTS	CONSTRUCTION ELEVATIONS	SYSTEM	PRIM	ELEVATION REFERENCE POINT
Depth of Backfill (Upslope) 21"-32"	Finished Grade Elevation	(see		Location & Description NAIL 8"
Depth of Backfill (Downslope) 21"-29"	Top of Distribution Pipe or Proprietary Device	attached	N/A	ABOVE GROUND IN
Depths @ cross-section shown below or on X-sec. detail	Bottom of Disposal Field	X-sec.)		Reference Elevation is: 0"

NOTES:

DISPOSAL AREA CROSS SECTION (SEE ATTACHED CROSS SECTION)

1. Tank(s) must be 8' minimum from building.
2. Grade surrounding area to divert surface water away from system.
3. All work done adjacent to wetlands and water bodies must be done in compliance with section 12 of the Subsurface Wastewater Disposal Rules. Erosion and sediment control measures must be in accordance with the March 2003 edition of the Maine DEP Handbook "Maine Erosion and Sediment Control BMPS" (DEPWO588).
4. Install septic tank(s) risers 18" in diameter "minimum" to within 6" of finished grade on inlet, cleanout and outlet covers; (recommend extending risers to finish grade). Install risers to finish grade of appropriate size to allow pump removal on all in-tank pump chambers and separate pump tanks.
5. Protect lift stations and pump tanks from freezing.

Site Evaluator's Signature


S.E. #

Date

Page 3 of 3
HME 200 Rev 01/2019

NOTE:
GRADE UPSLOPE TO DIVERT
SURFACE WATER AWAY FROM
SYSTEM.

DISPOSAL AREA CROSS SECTION SLOPE 7 %

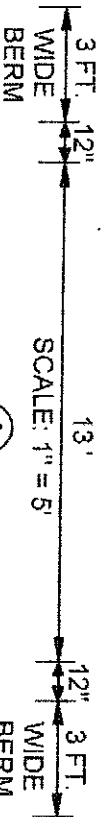

TOP 4" OF FILL TO BE A GOOD LOAM
SOIL MIX TO ESTABLISH A GOOD
VEGETATIVE COVER, SEED
AND MULCH TO PREVENT EROSION,
SEC. 11-G.

FILL MATERIAL SHALL BE 8"-12" THICK
OVER CHAMBERS AND SHALL BE GRAVELLY
COARSE SAND TO THE STANDARDS IN
SEC. 11-E IN THE SUBSURFACE RULES.

REMOVE VEGETATION AND SCARIFY
ORIGINAL SOIL UNDER ENTIRE FILL AREA,
SEC. 11-B.

BOTTOM OF CHAMBERS MUST BE
LEVEL WITH MAXIMUM GRADE
TOLERANCE OF 2" PER 100'.

12" CLEAN STONE,
(3/4" - 2 1/2" DIA.),
UNIFORM SIZE.

FILL EXTENSIONS
NO GREATER THAN 4:1,
(25% SLOPE).

2" COMPRESSED HAY (OR FILTER FABRIC) SEC. 11-F
RECOMMENDED OVER STONE AND CHAMBERS

EXISTING GRADE

LIMITING FACTOR

4' x 8' CHAMBER

ELEVATIONS:
ELEV. REF. PT. (ERP):

0"

FINISHED GRADE:
TOP OF CHAMBERS:
BOTTOM OF CHAMBERS:

ROW 1 (CROWN -35")
-47"
-60"

ROW 2 (-47" MIN.)
-55"
-68"

NOTE:

THOROUGHLY MIX, DISK OR ROTO-TILL
CLEAN, COARSE, SHARP SAND INTO
TOP 6 INCHES OF ORIGINAL SOIL TO
CREATE A TRANSITION ZONE, SEC. 11-B.

OWNER: VICTORINA PETERSON
LOCATION: LAMOINE

NOTE:
SYSTEM MUST BE INSTALLED ACCORDING
TO THE RULES AND PRACTICES SET FORTH
IN THE MOST CURRENT VERSION OF THE
STATE OF MAINE SUBSURFACE WASTEWATER
DISPOSAL RULES. INSTALLATION CONTRACTOR
MUST BE FAMILIAR WITH SAID RULES AND
CONSTRUCT SYSTEM IN FULL COMPLIANCE
WITH SECTION 11 OF SAID RULES.

DOC17

WILLIAM A. LABELLE, JR.

S.E.#

DATE

319

4-17-19